


XYPEX - LEVEL 3

BELOW GROUND - SUBJECT TO HYDROSTATIC PRESSURE

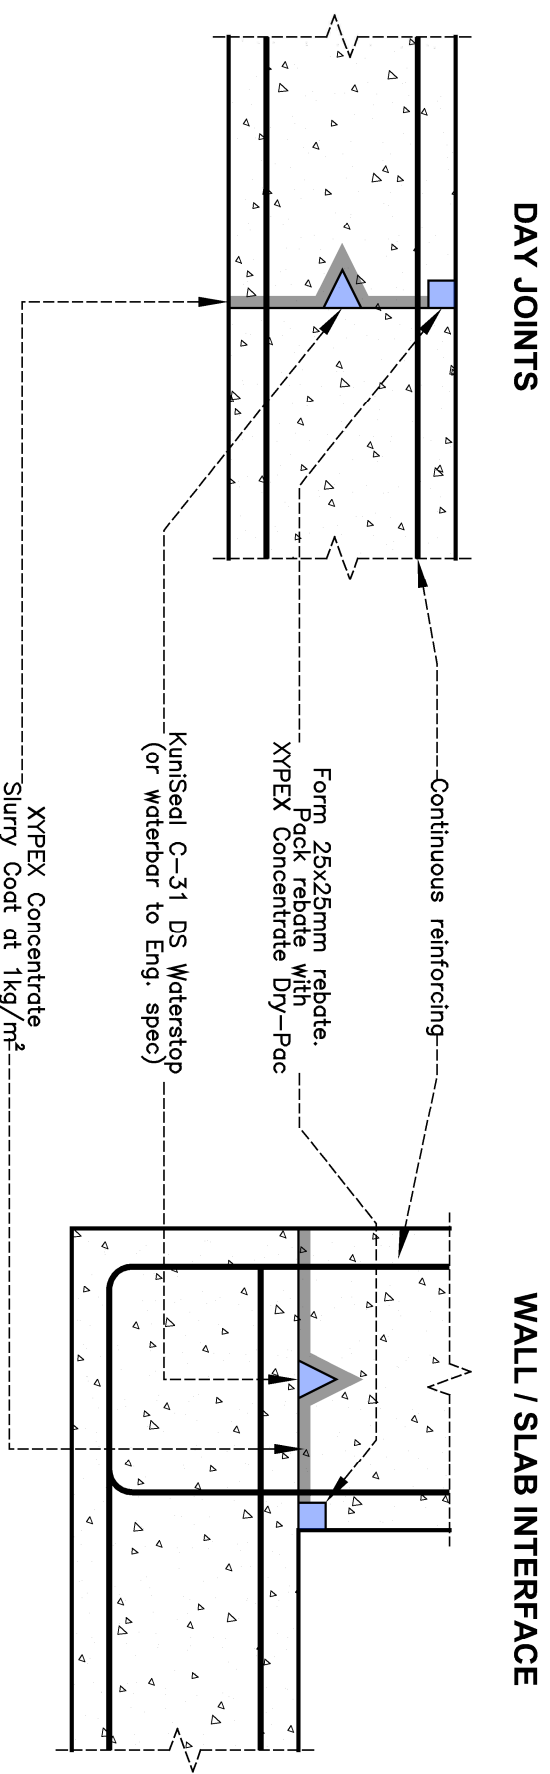

PRODUCT INFORMATION / SPECIFICATIONS:

1. Refer to the Product Data Sheet for KuniSeal C-31DS & XYPEX Concentrate.
2. These details for static (non-moving) joints only. To be approved by consulting engineer.

DRAWING TITLE:

STANDARD CONSTRUCTION JOINT DETAILS: LEVEL 3

For professional advice & project specific assistance, please contact:

tel: 087 231 0253

email: info@xypex.co.za

web: www.xypex.com